


Lengteprofiel MW31

Horizontale schaal 1: 10000

Verticale schaal 1: 400

Ontwerp	Hoogte	
	Metreering	1384	1086	1168	1264	1353	2286	2665	0895	-2593	-4065	-4209	-4353	-4497	-4555	-4022	-4000	-4000	-4000	-4000	-4000	-4000	-4000	-4804	-7146	-10152	-7255	-2879	-0041	1259	1350	1350	1350	1351	1776	1778	1685							
		1380000	1390000	1400000	1410000	1420000	1430000	1440000	1450000	1460000	1470000	1480000	1490000	1500000	1510000	1520000	1530000	1540000	1550000	1560000	1570000	1580000	1590000	1600000	1610000	1620000	1630000	1640000	1650000	1660000	1670000	1680000	1690000	1700000	1710000	1720000	1730000	1740000	1750000	1760000	1770000	1780000	1790000	1800000

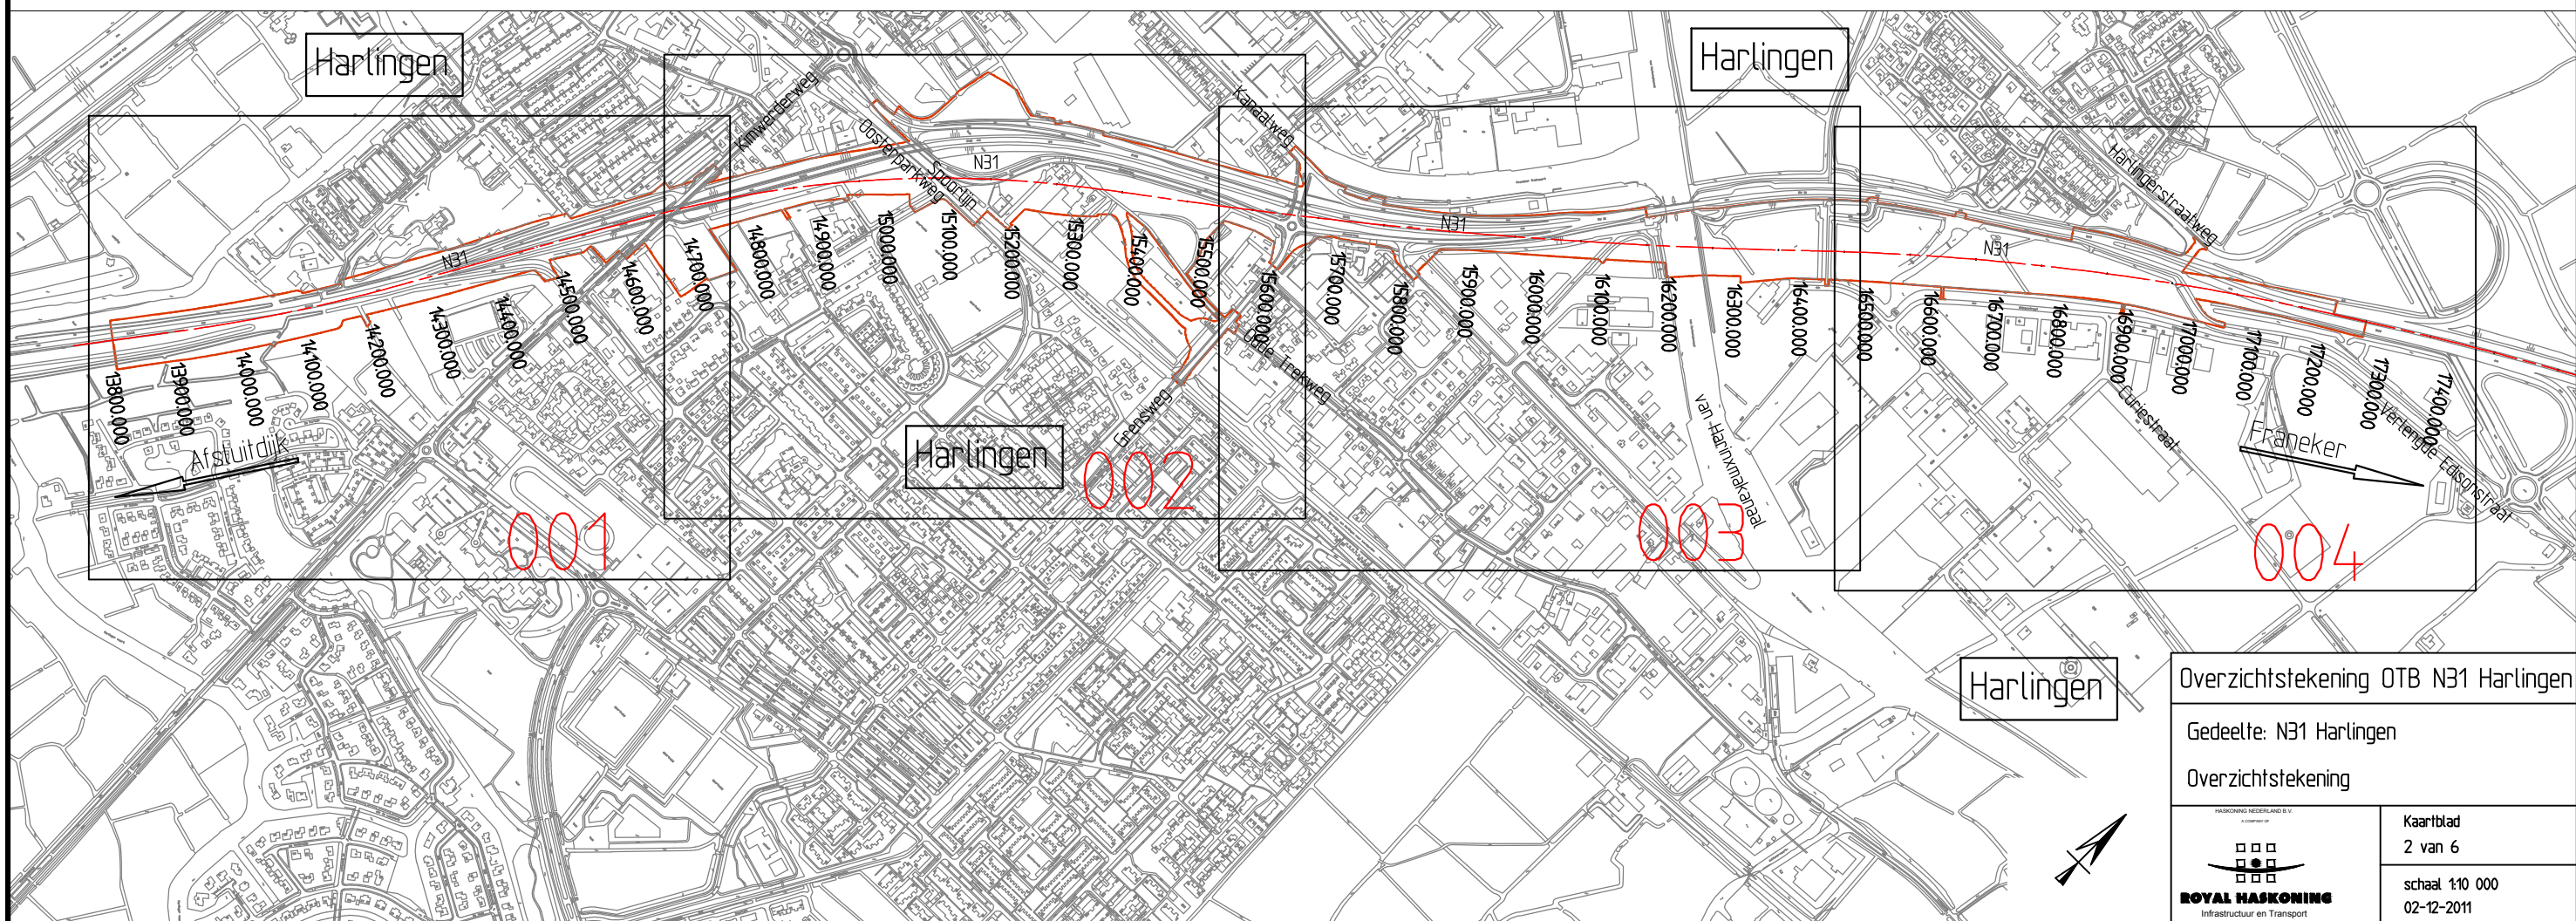

Overzichtstekening OTB N31 Harlingen

Gedeelte: N31 Harlingen

Overzichtstekening

Kaartblad  
2 van 6

schaal 1:10 000  
02-12-2011